


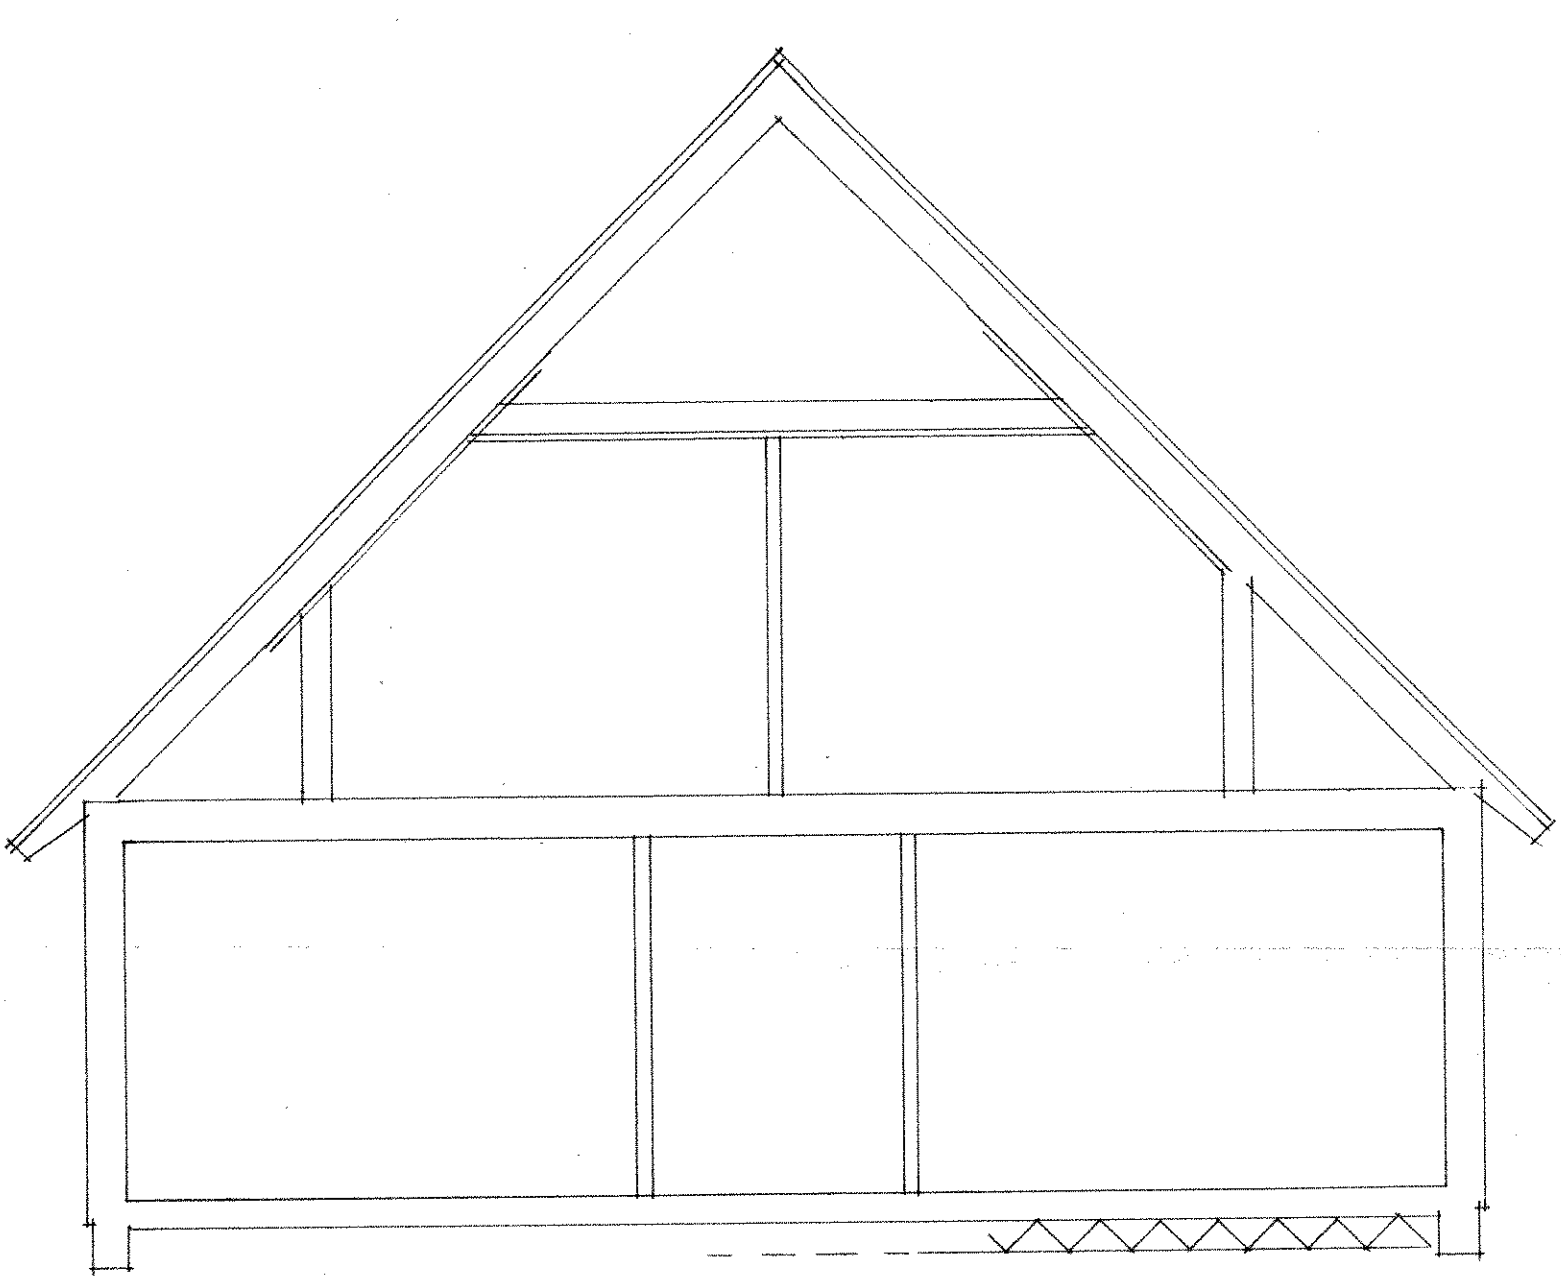

Architectural floor plan of a house with two apartments. The plan shows two identical apartment units, each with a living room (Vardagsrum), two bedrooms (Sovrum 1 and 2), a kitchen (Kök), a bathroom (Bad), and a toilet (Toilet). The plan includes detailed dimensions for room sizes and overall building dimensions. The total width is 18680 mm and the total depth is 8980 mm. The plan is labeled 'HUS A ENTRÉPLAN 1:50'.

DÅR EJ ANNAT ANGES:
 -LEDNINGSTYP FK/VP-RÖR
 -LEDNINGAREA 1.5 MM 2
 -LEDARANTAL 3 ST
 -20— EKKX 4X0.5
 -31— ELKXE 4X0.5
 -43— KAI724/VP

- B. 1150 Ö.G.
- D. 300 Ö.G.
- F. 2000 Ö.G.
1. 2-FACKDOSA E14 362 50 OCH
E14 362 52, 300 Ö.G.
2. GRENDOSA E14 220 90 FÖR INK, TELEKABLAR
3. SE SITUATIONSEPLANEN
4. 1300 Ö.G.
5. UTGEVARE PLACERAS NORD ELLER
NORDOST PÅ FASAD.
6. RUMSGIVARE 1500 Ö.G.
7. I DE FALL DÄR VIND ÄR OINREDD
DRAGES ANTENNKABEL HEL GENOM DOSA.
8. I DE FALL DÄR VIND ÄR OINREDD
AVSLUTAS VP-RÖR MED UPPSTICK.
9. EKXK 4X2X0.5

> RELATIONSRITNING ▶ ARBETS RITNING > FÖRFRÅGNINGSUNDERLAG > BYGGLOVSRITNING > FÖRHANDSKOPIA	EMANUEL ELEKTRO alltid i ledningen	REV. / ANT. / REVIDERINGEN / ANSÖR SIGN. / DATUM
GÖINGEGÅRDEN 1:5, TRÖNNINGE 76st lgh. som bostad srätsför: KRAFT OCH TELE HUSTYP A	HAND. / AGGARE H.T. ARB. NR. 8762	SKALA 1:50 RITN. NR. E 61:01 REV.