

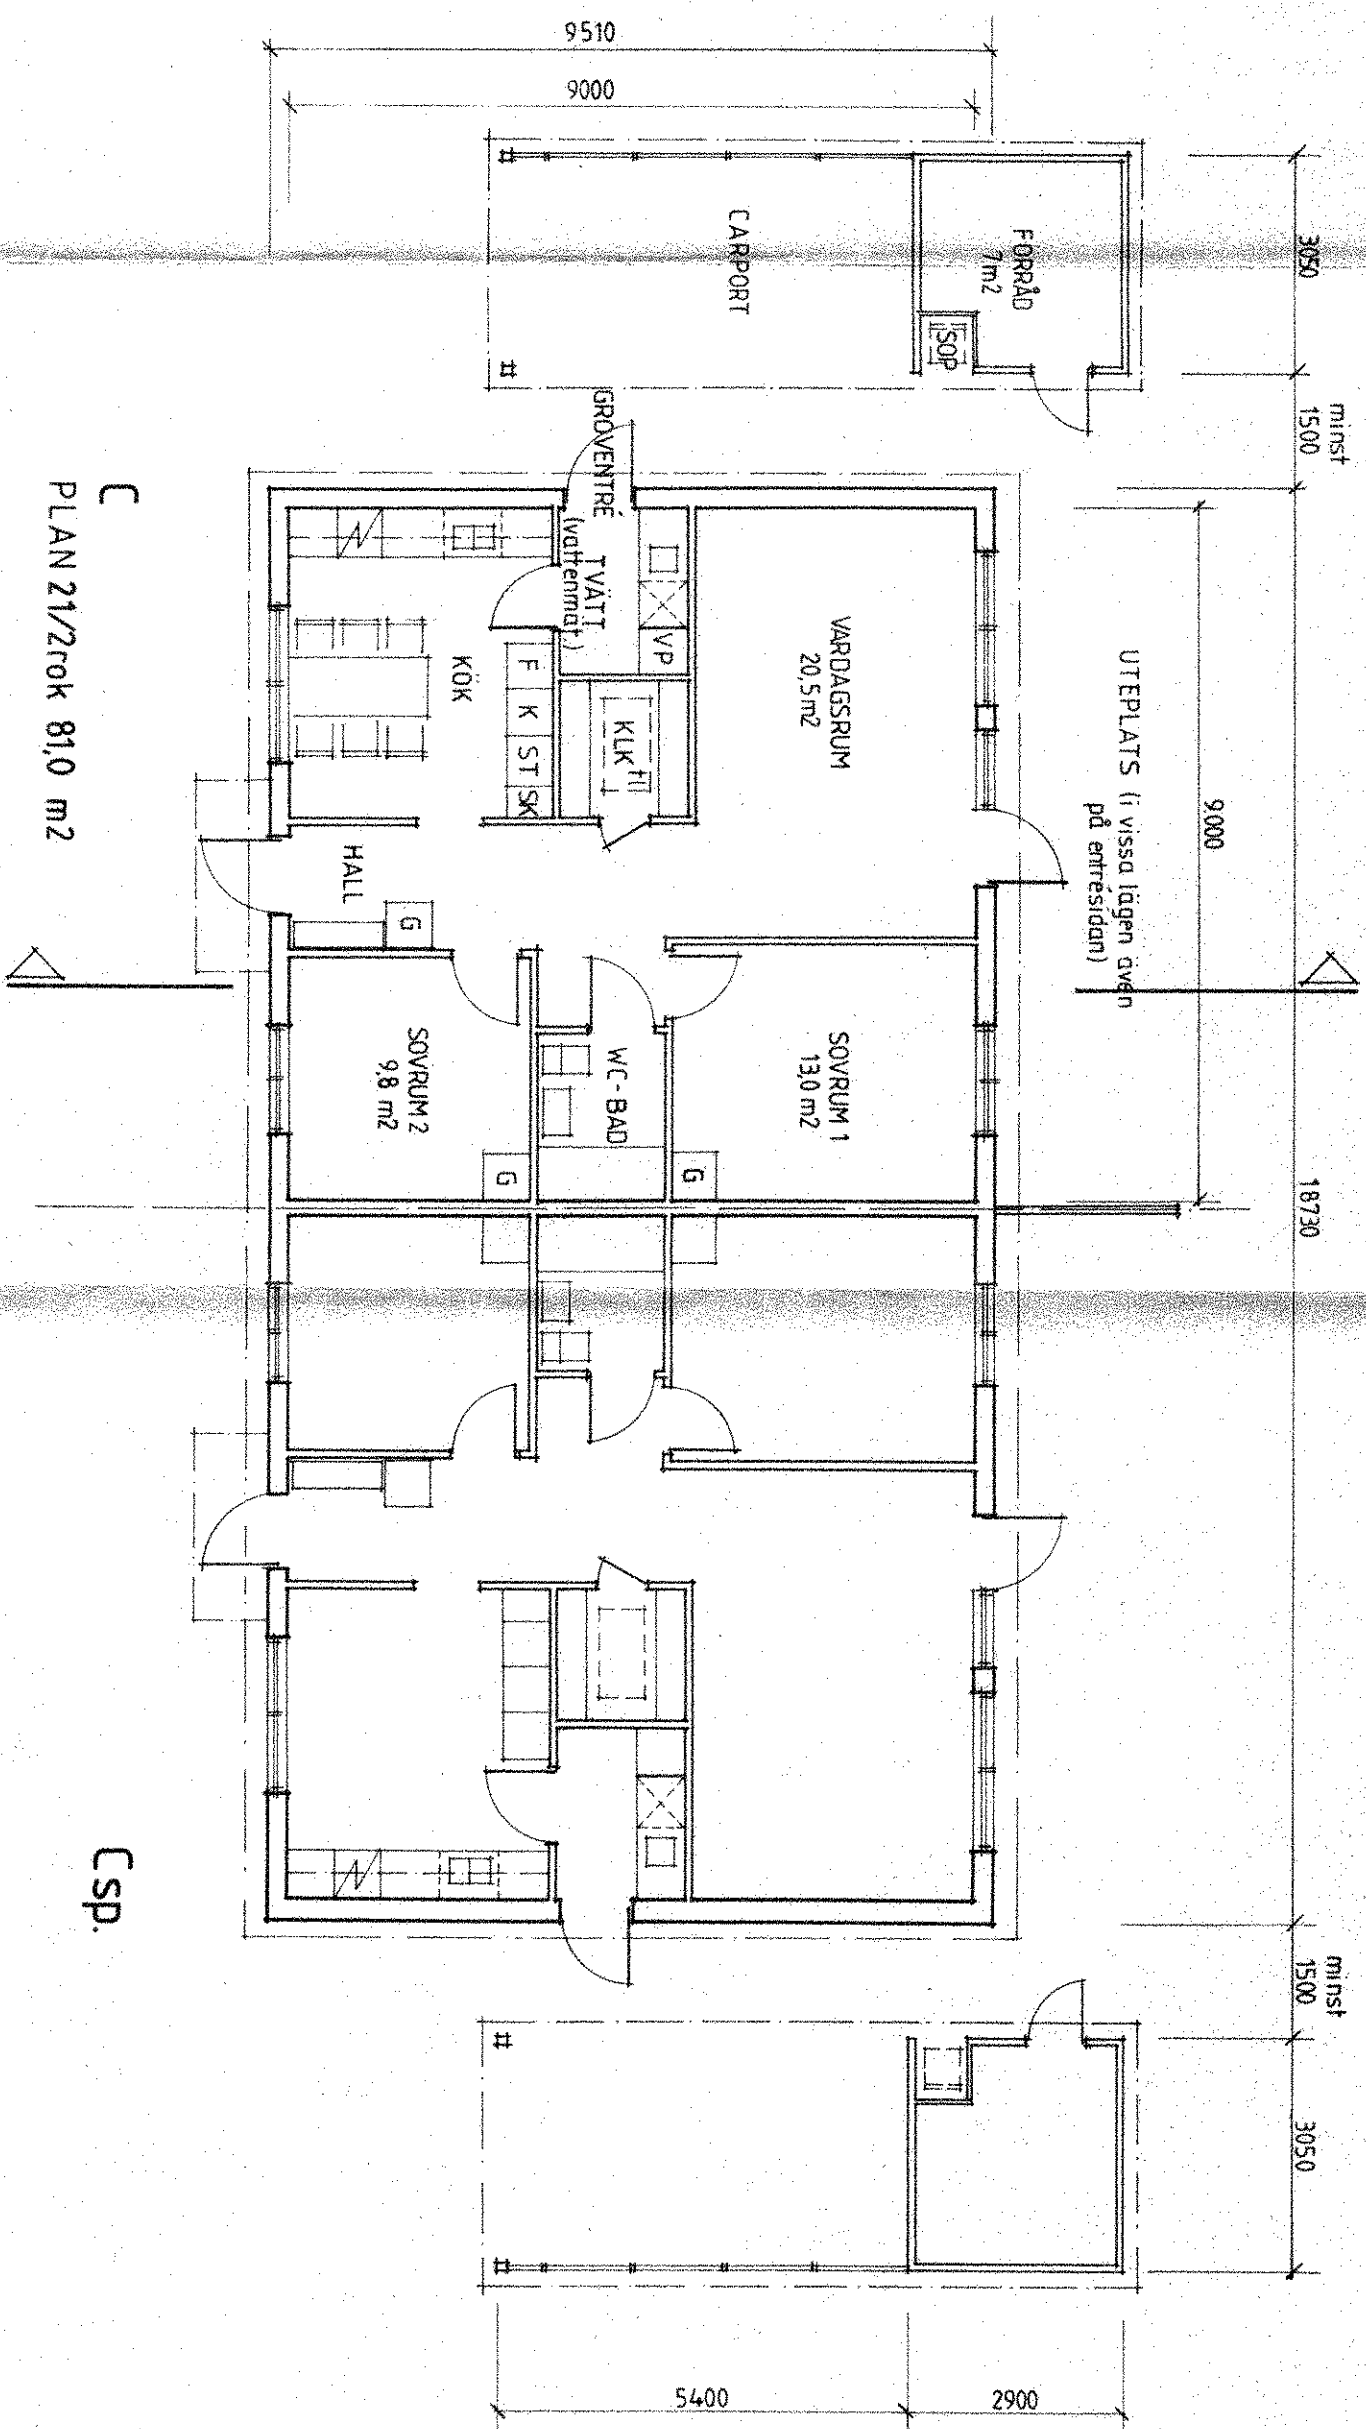


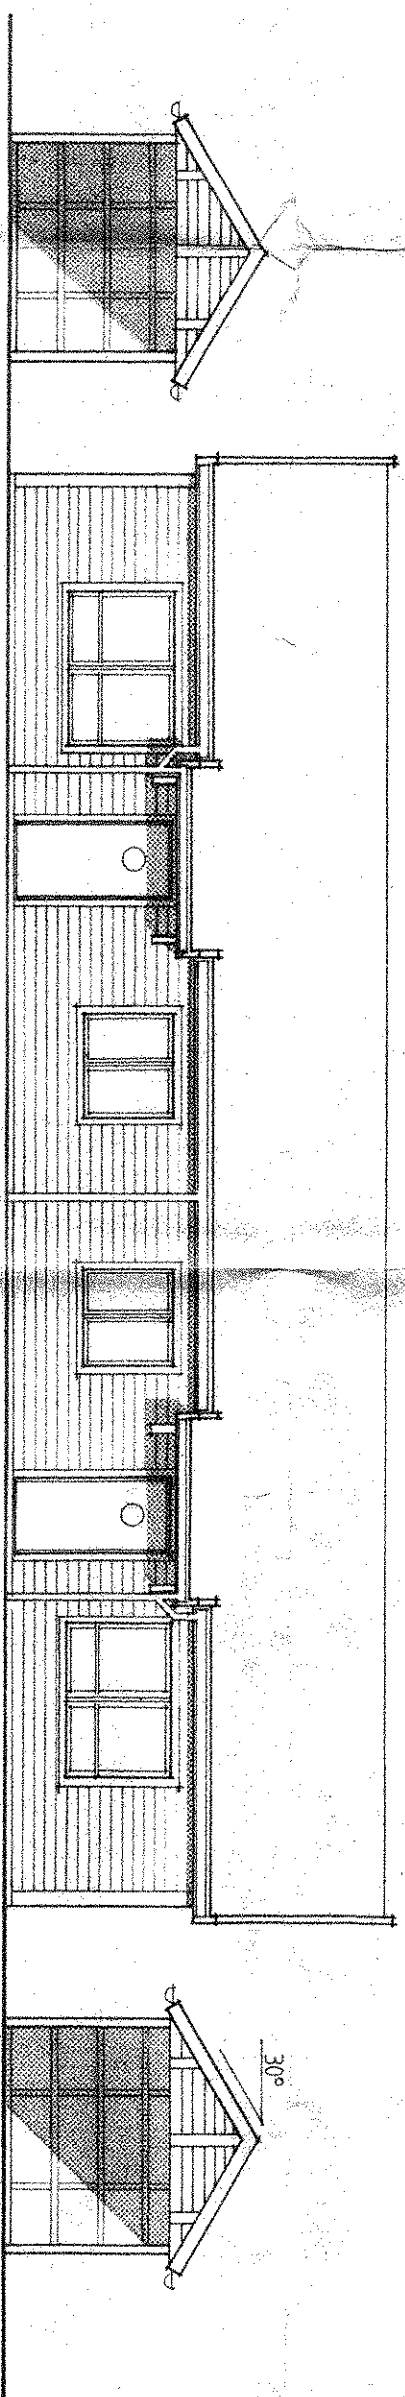


C
PLAN 21/2rok 81,0 m²

C.s.p.


SECTION

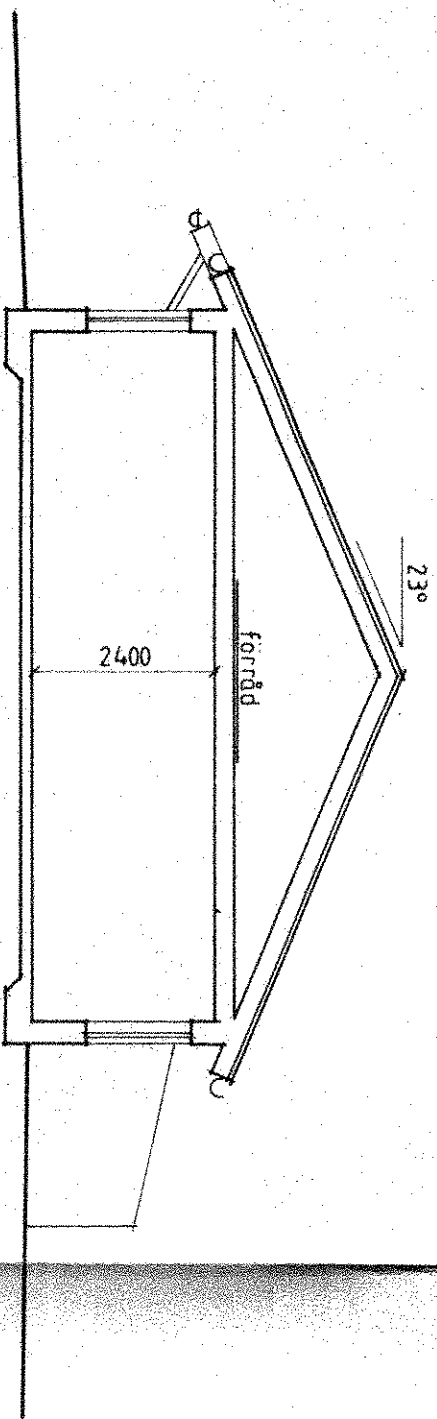


ENTRÉ FASAD

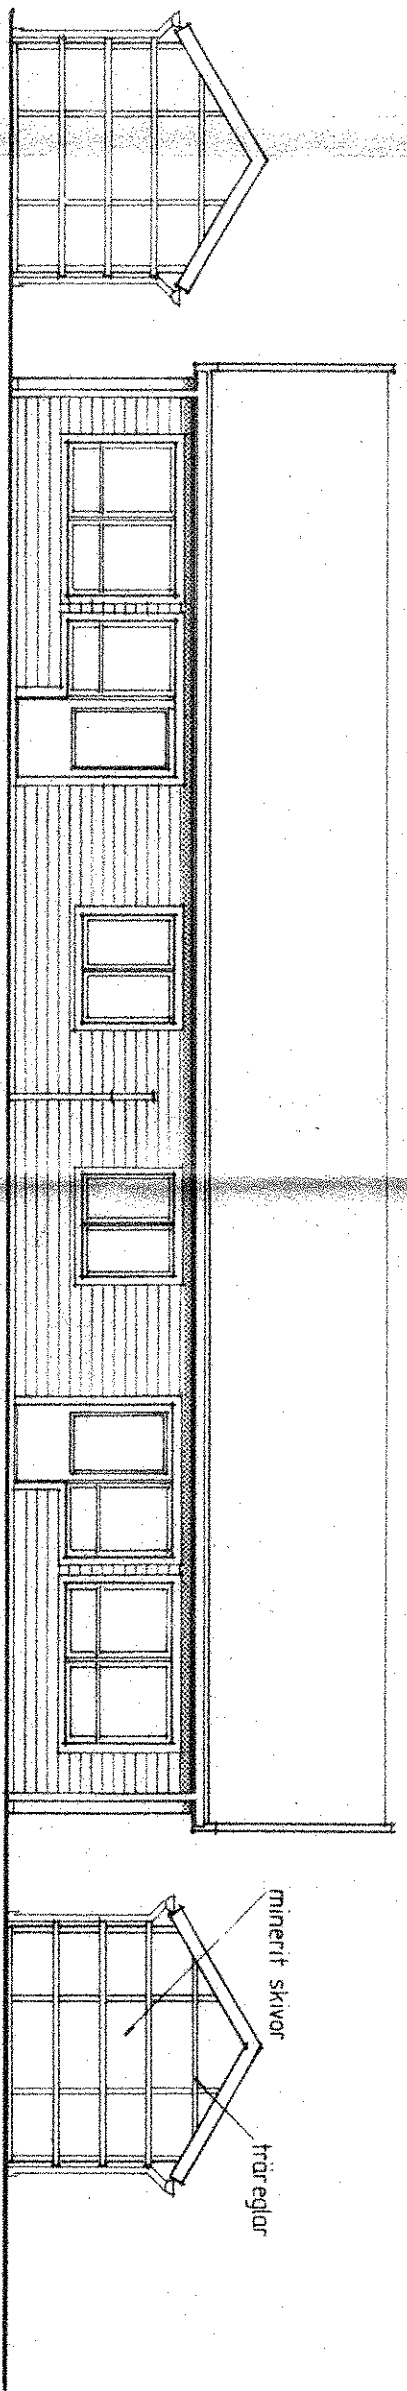


TÄRÄGÅRDS FASAD

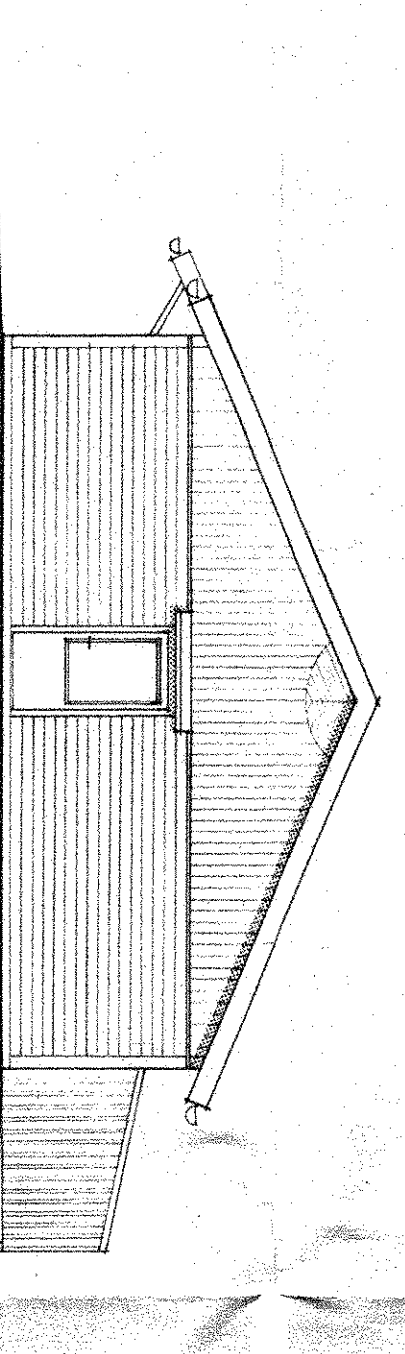

GAVEL

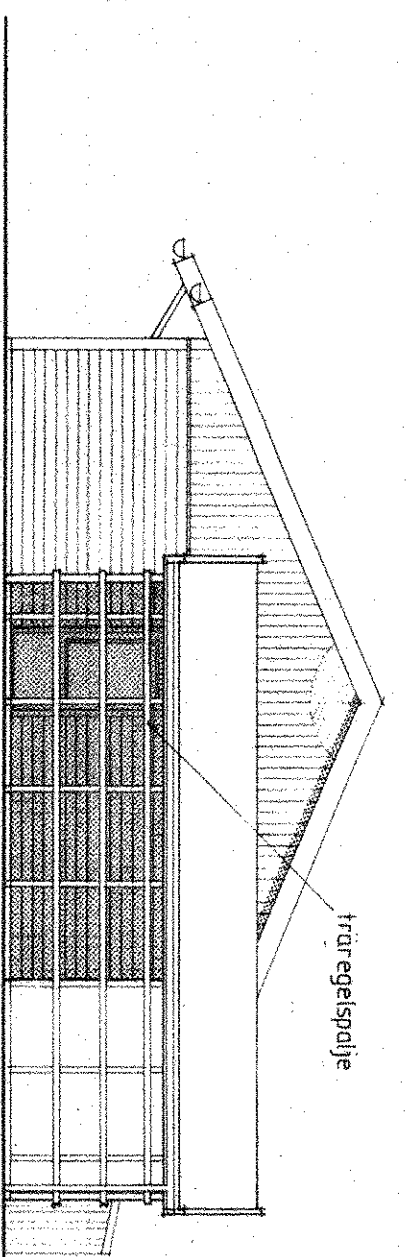

GAVEL - CARPORT UTSIDA

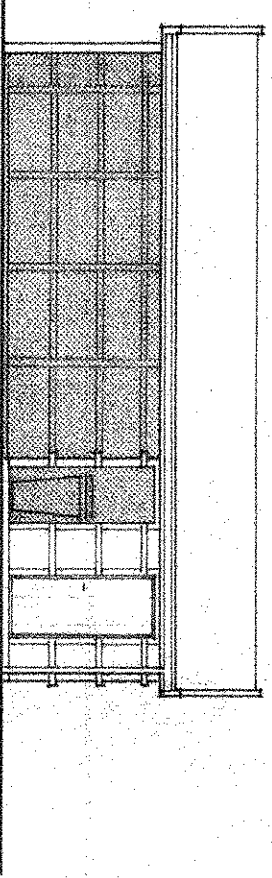

CARPORT INSIDA